


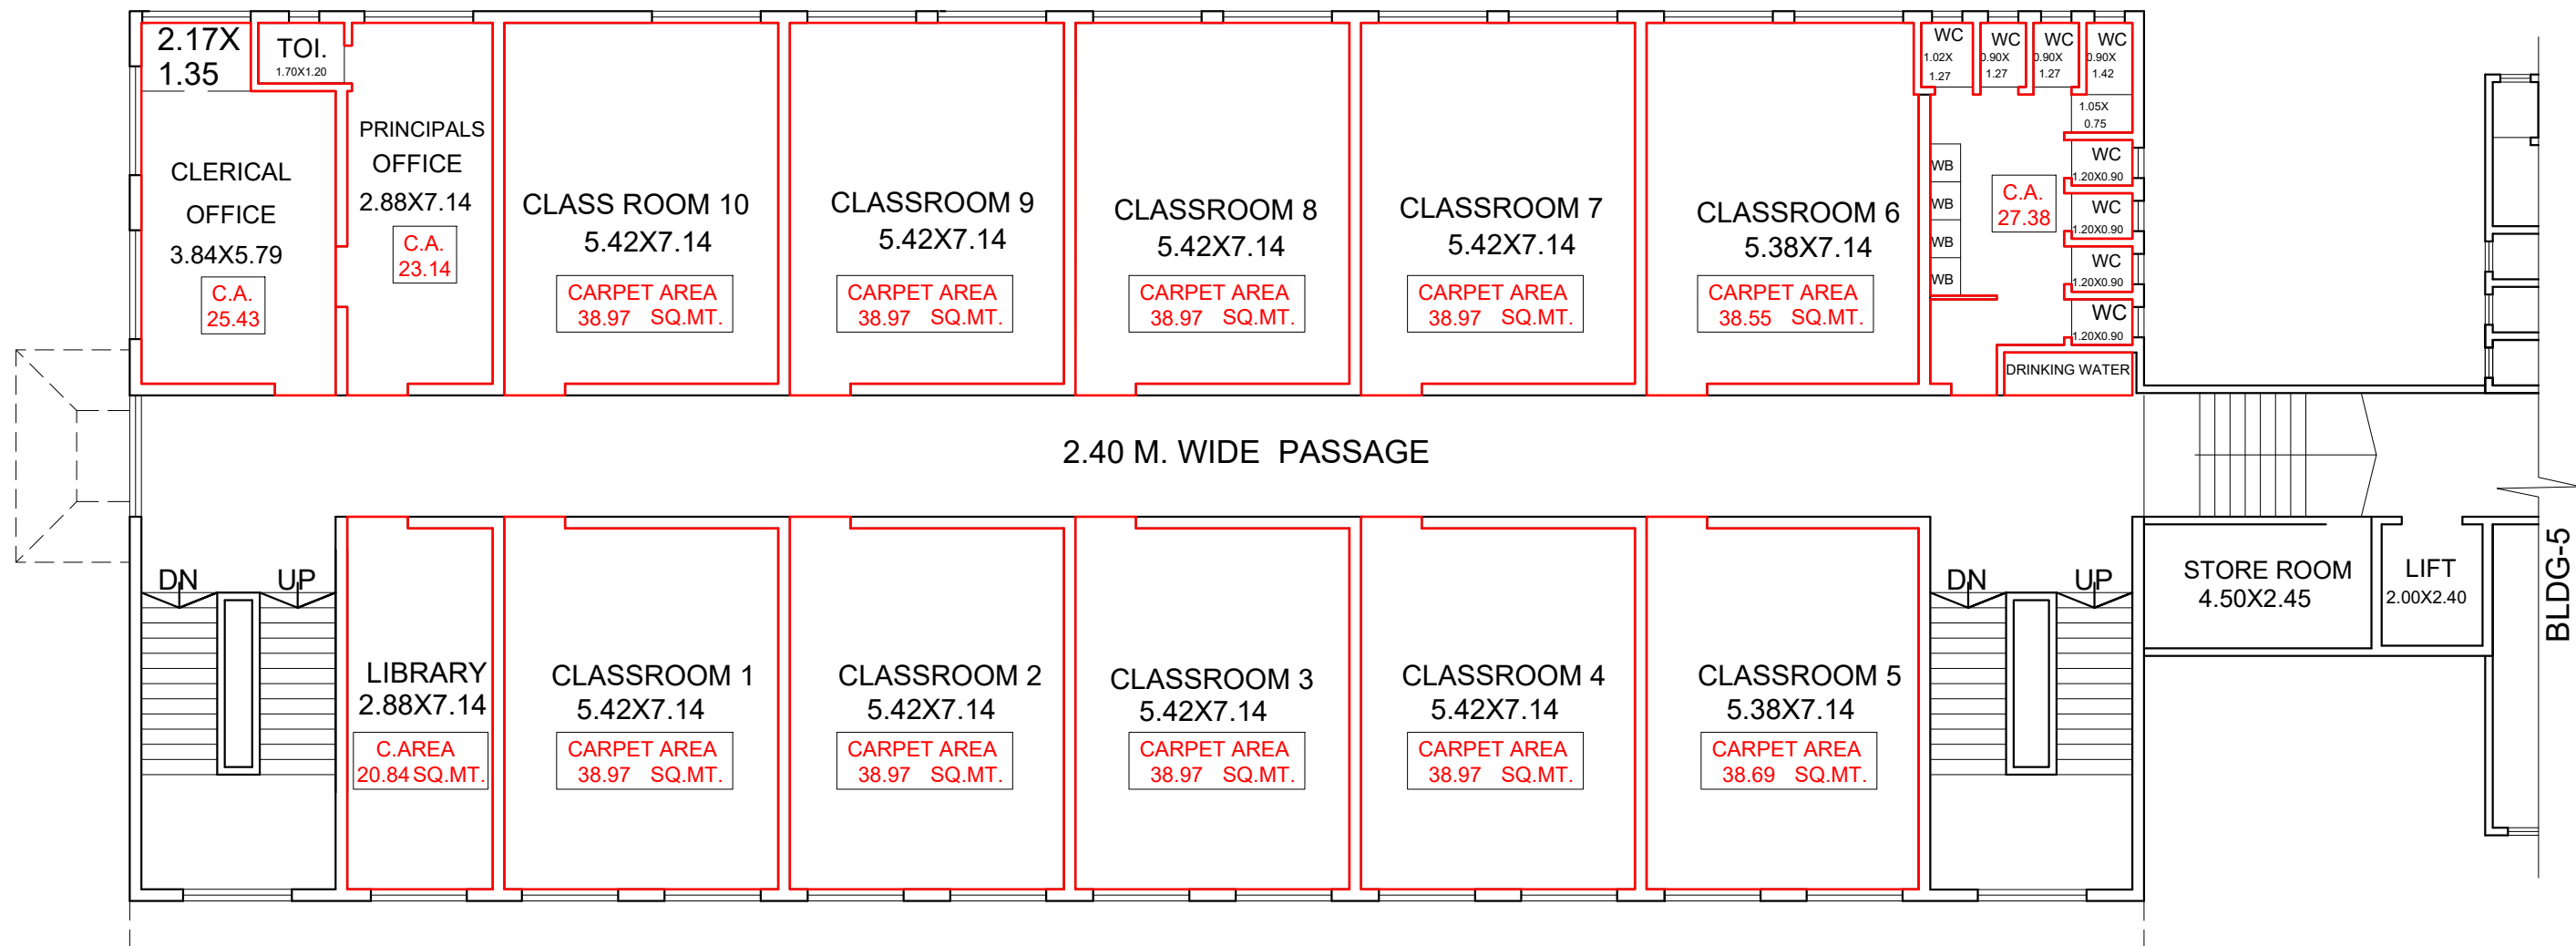

FIRST FLOOR PLAN

NAME OF OWNER / APPLICANT CANOSSA SOCIETY MAHIM MUMBAI THROUGH SISTER PHILOMINA JOSEPH	PROPOSED CBSE SECONDARY SCHOOL BLDG NO.4; ON PLOT BEARING S.NO.30/18(Pt), 30/19, 32/2/A, 32/3, 32/4/(Pt); S.NO.33/8, 33/9, 33/10, 33/11, 33/12, 33/13, 33/14, 33/15, 33/16, 33/17, 33/18; S.NO.34/1, 34/2; S.NO.35/1; S.NO.36/1/1, 36/3, 36/4, 36/5, 36/6, 36/7, 36/8, 36/9; S.NO.37/1, 37/2 & 37/3, VILL-MANIKPUR, TAL-VASAI, DIST-PALGHAR	FIRST FLOOR PLAN	DATE 27/12/2024	 NORTH LINE
		CARPET AREA (SQ.MT.)	JOB NO. FILE NO. 991 V.P.NO. 0445	
		SCALE N.T.S.		